




Proposed Basement

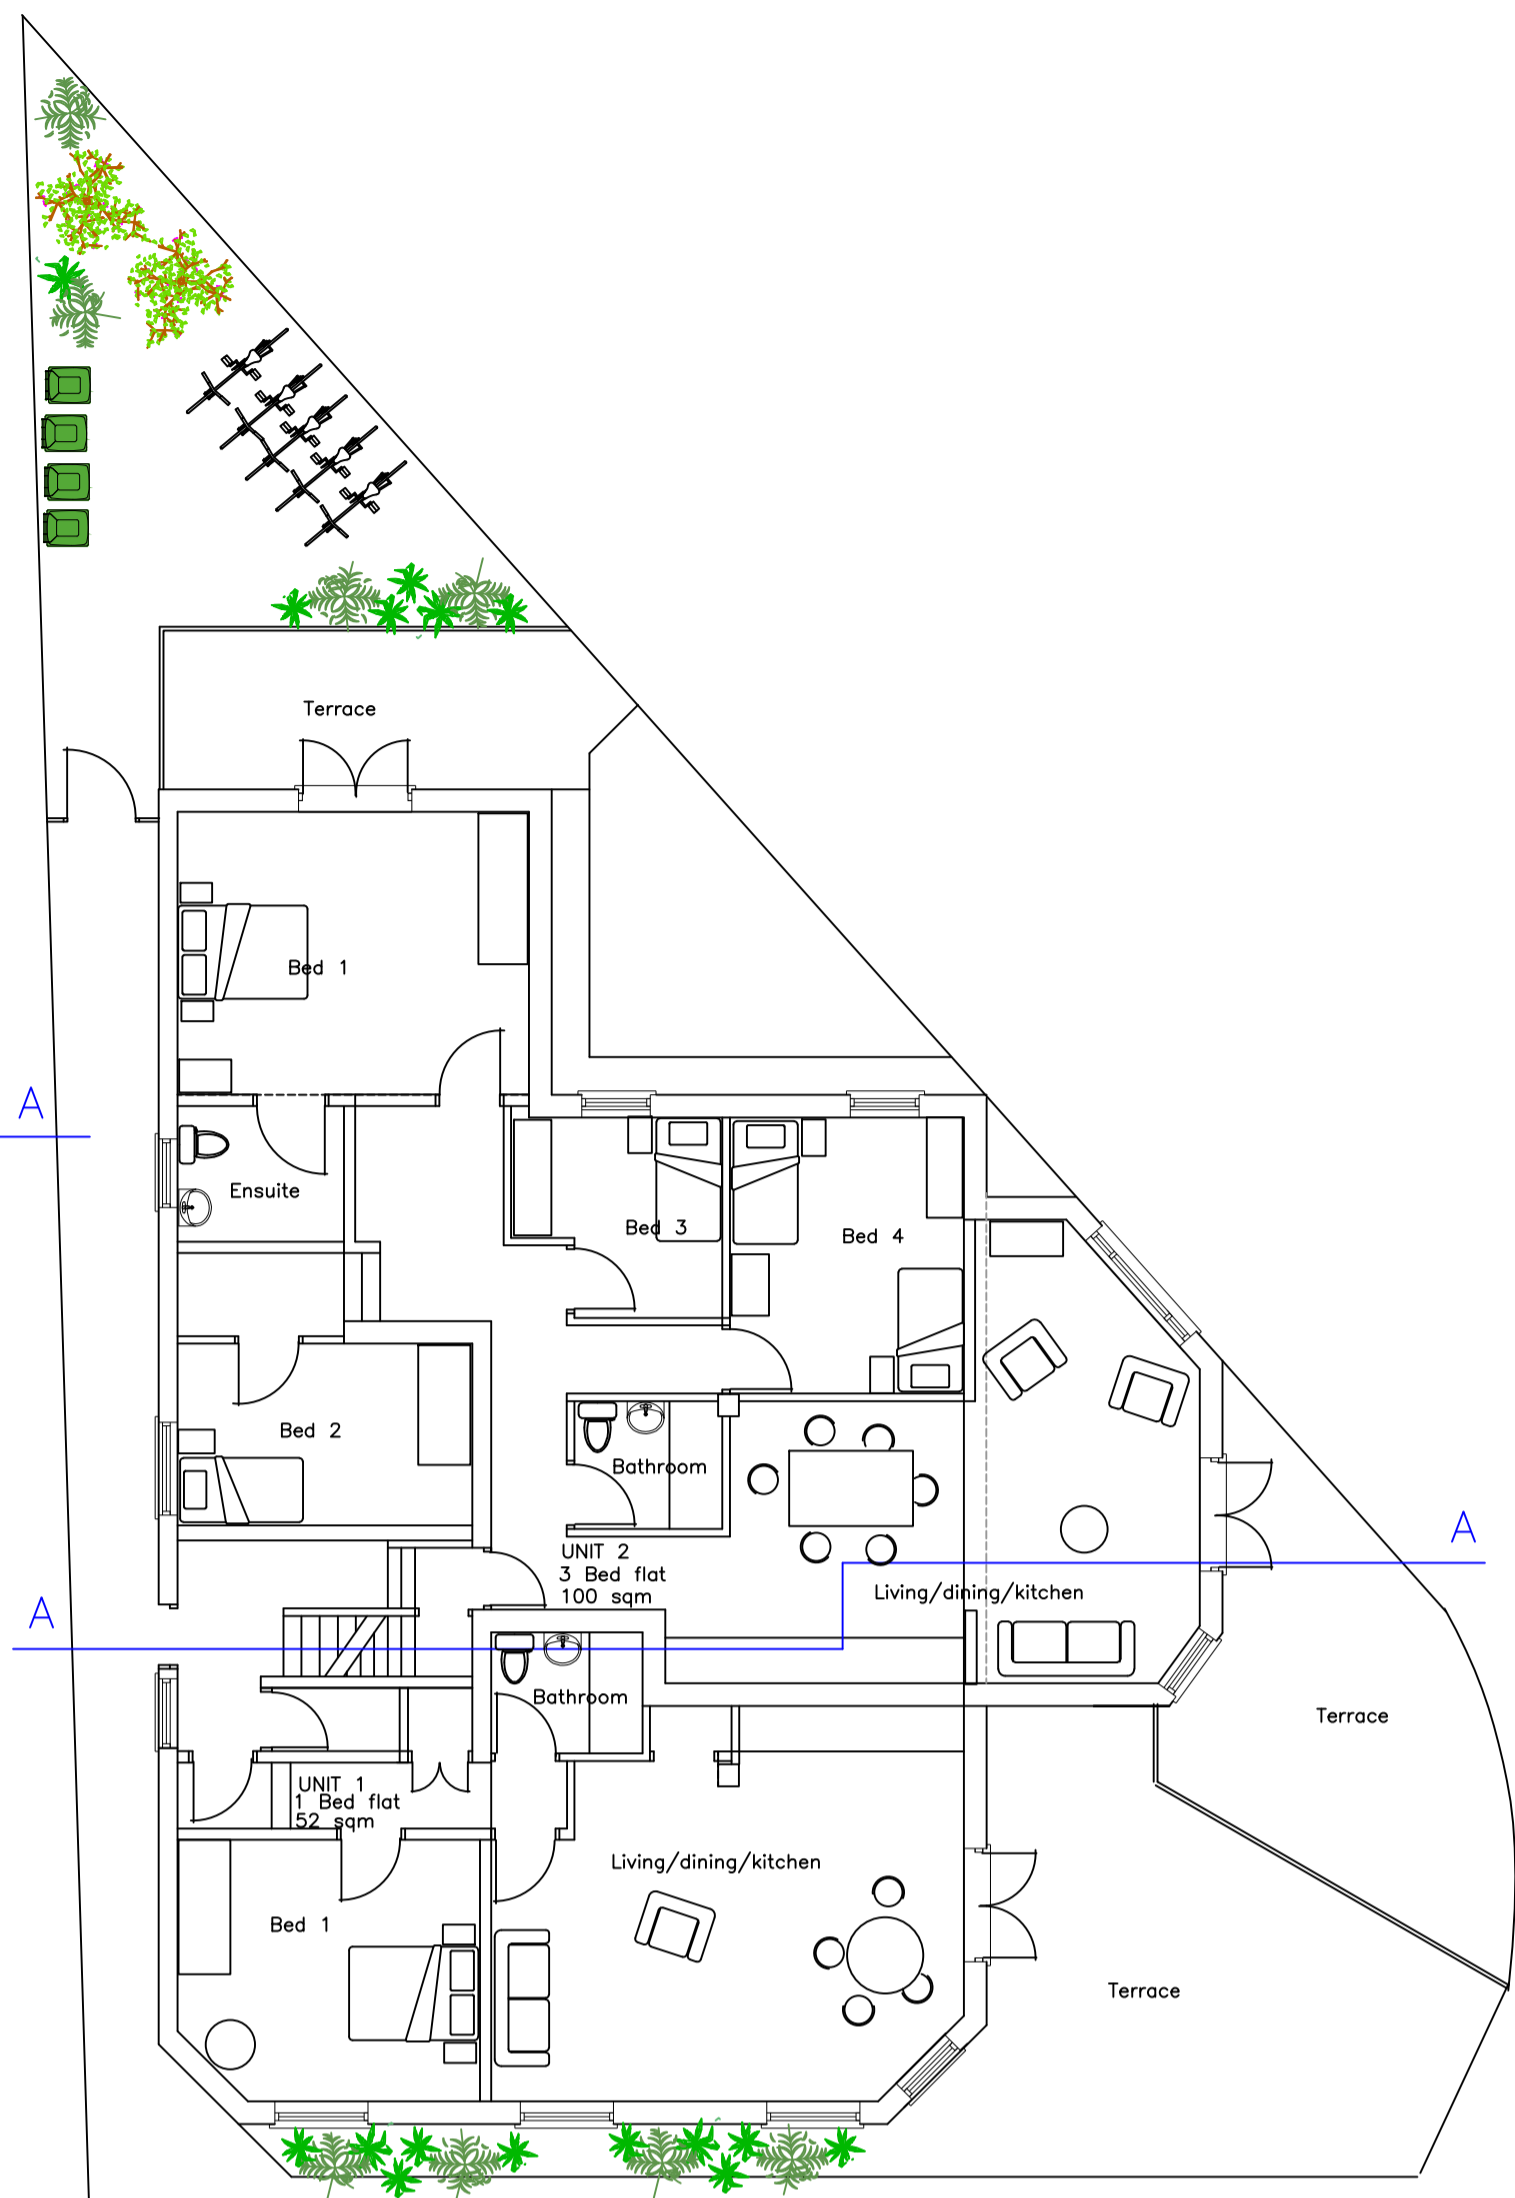

Proposed Ground Floor Plan

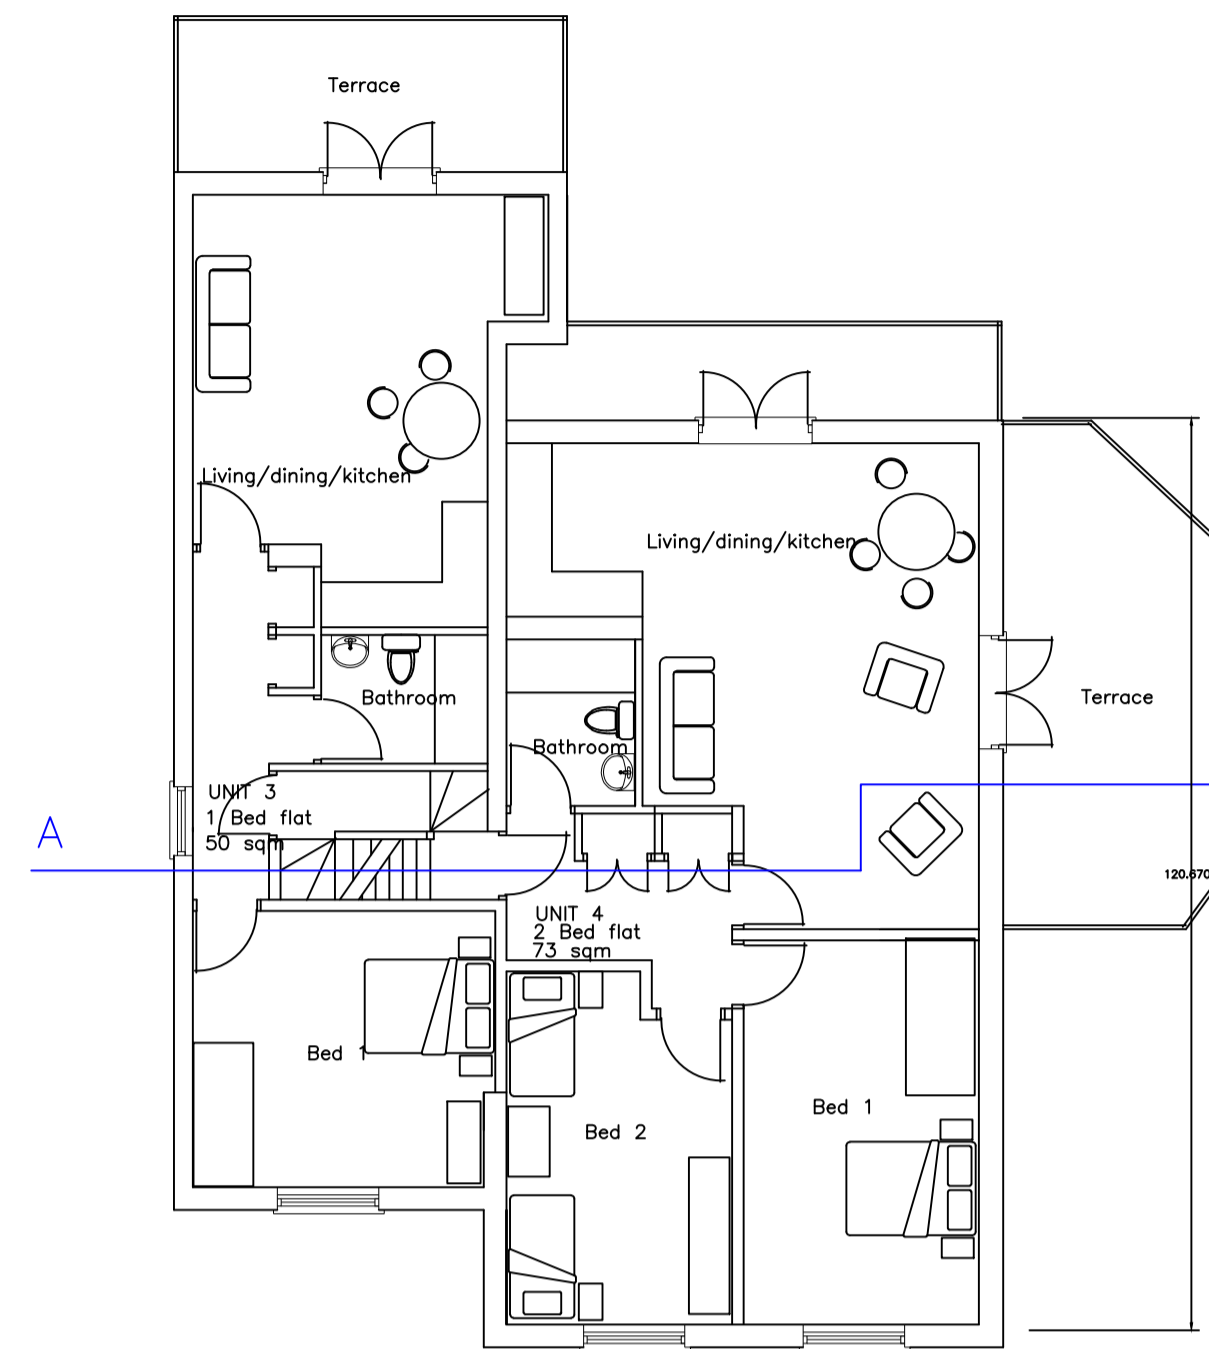

Proposed First Floor

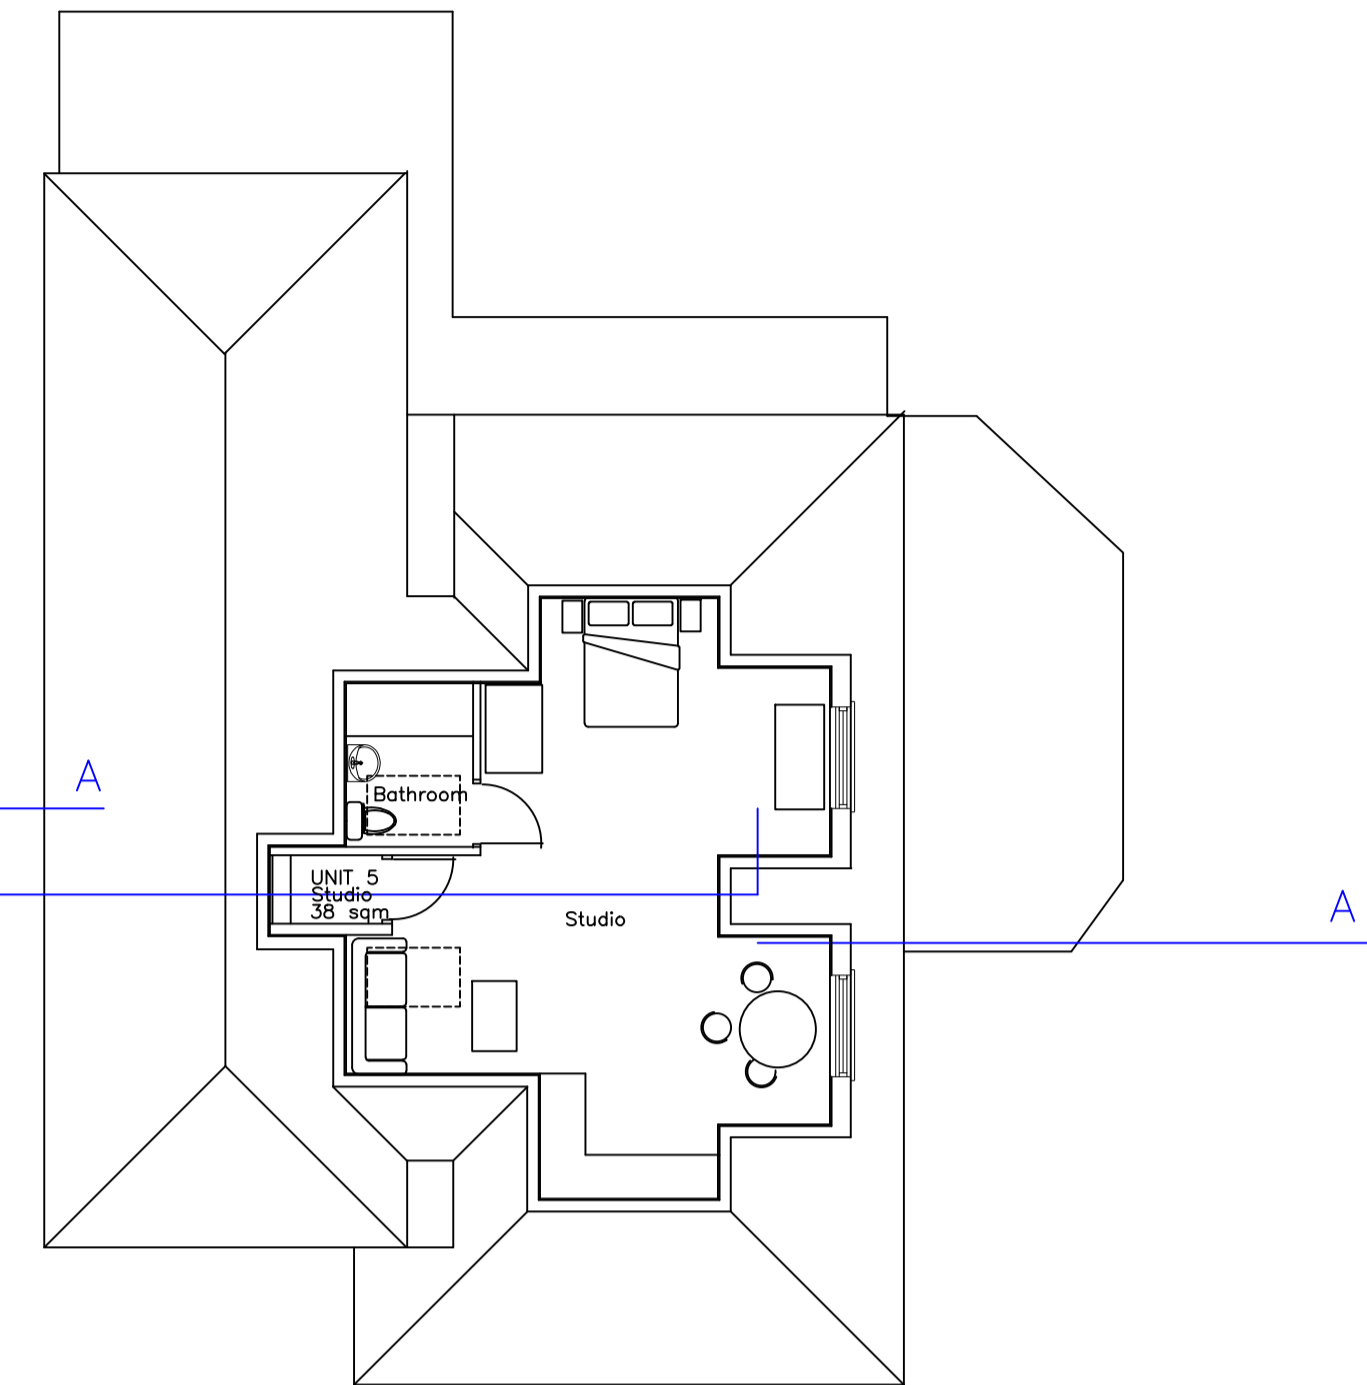


Proposed Roof level




Proposed Front Elevation



Proposed Rear Elevation

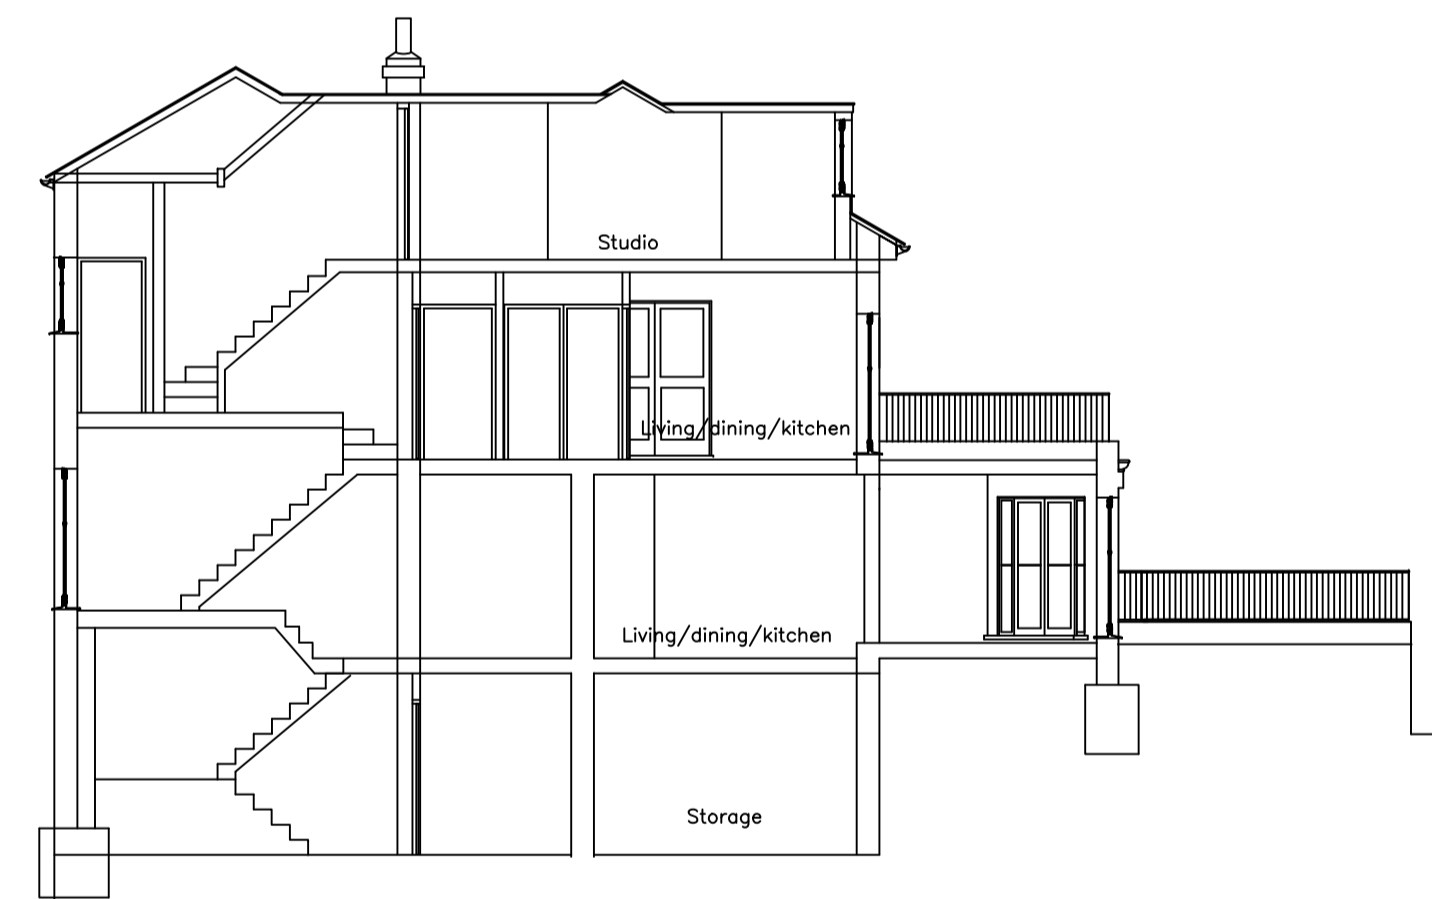

Proposed Section

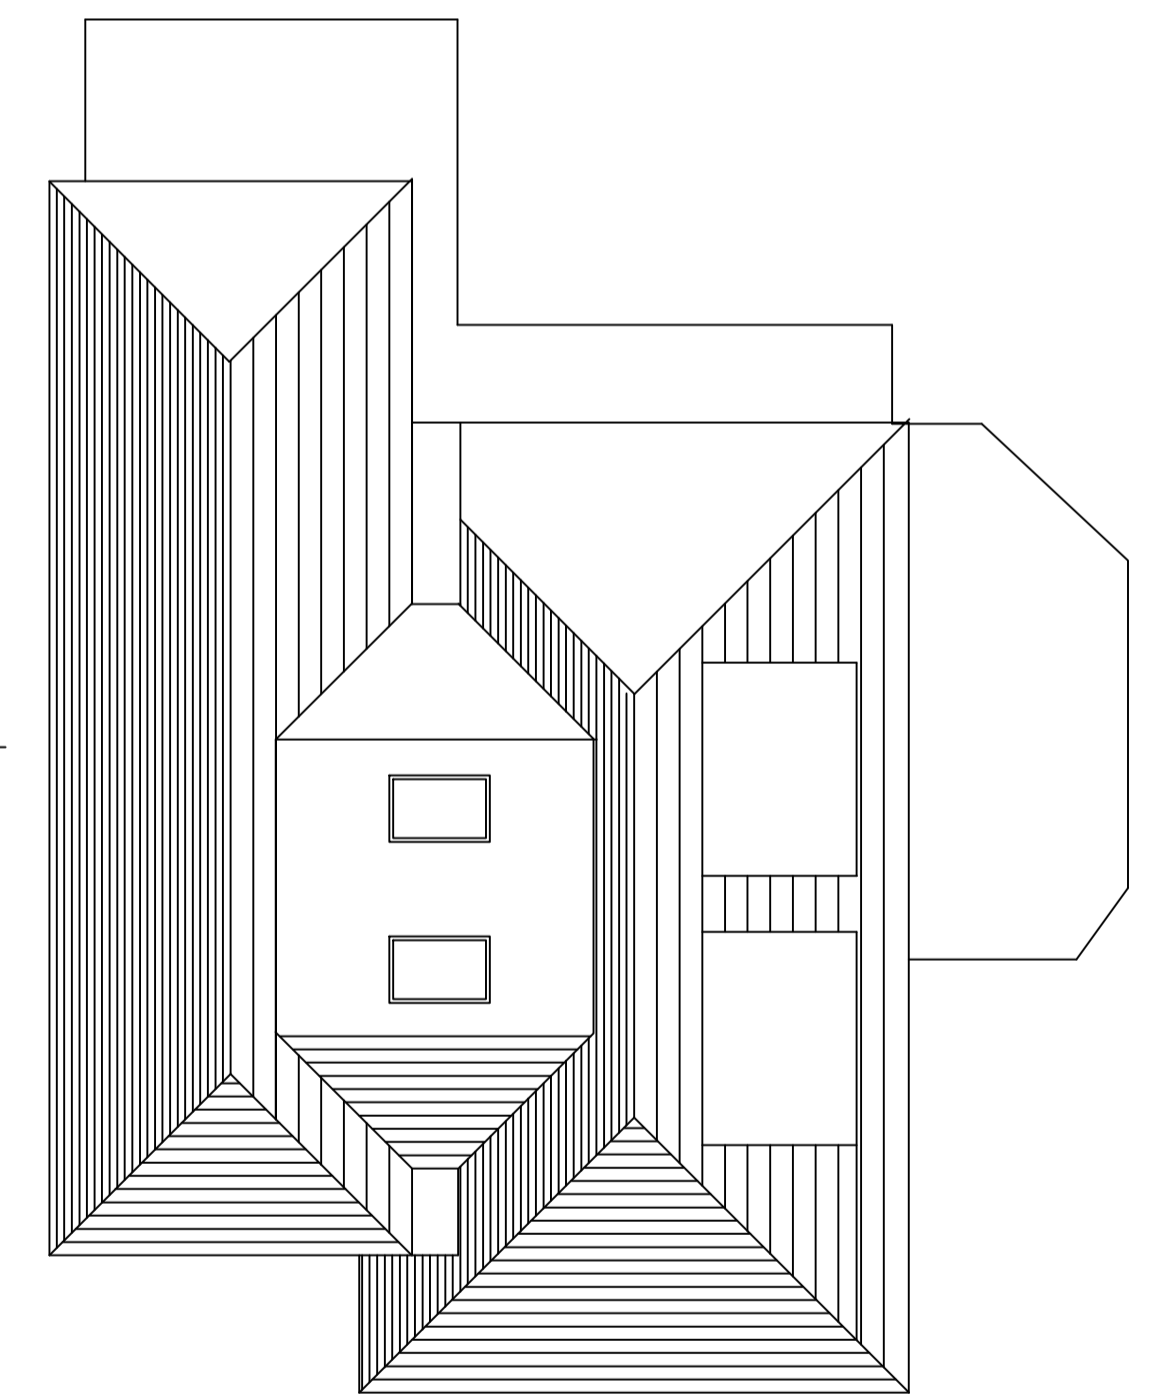

Proposed Roof Plan



Proposed South Elevation



Proposed North Elevation



Revision		Legend		Deborah Parker Architects	
		P	Planning	63, Oriel Road,	LONDON E9 5SG
		Pr	Prelim	Tel 020 8986 0408	Fax 020 8985 7555
		C	Contract		
		BC	B Cont.		
				Job title	Client
				The Royal Charlotte	Mr Grosz
				Station Road	
				Crayford DA1 3QG	
				Drawing Title	Drawing No
				Planning Drawing	DP248-2[P]11
				Proposed Plans, Sections	Scale
				And Elevations	100 @ A1
Rev	Details	Date	Name	Date	Rev Iss